



# Kincladie Wood Scout Shelter

EXTERNAL FINISHES:  
Flue and hood: Black, painted steel  
Roof: Sedum & grass matting  
Bargeboard (concealing gutter): Naturally stained softwood  
Main columns: Stripped untreated larch  
Hearth: Dark grey firebricks

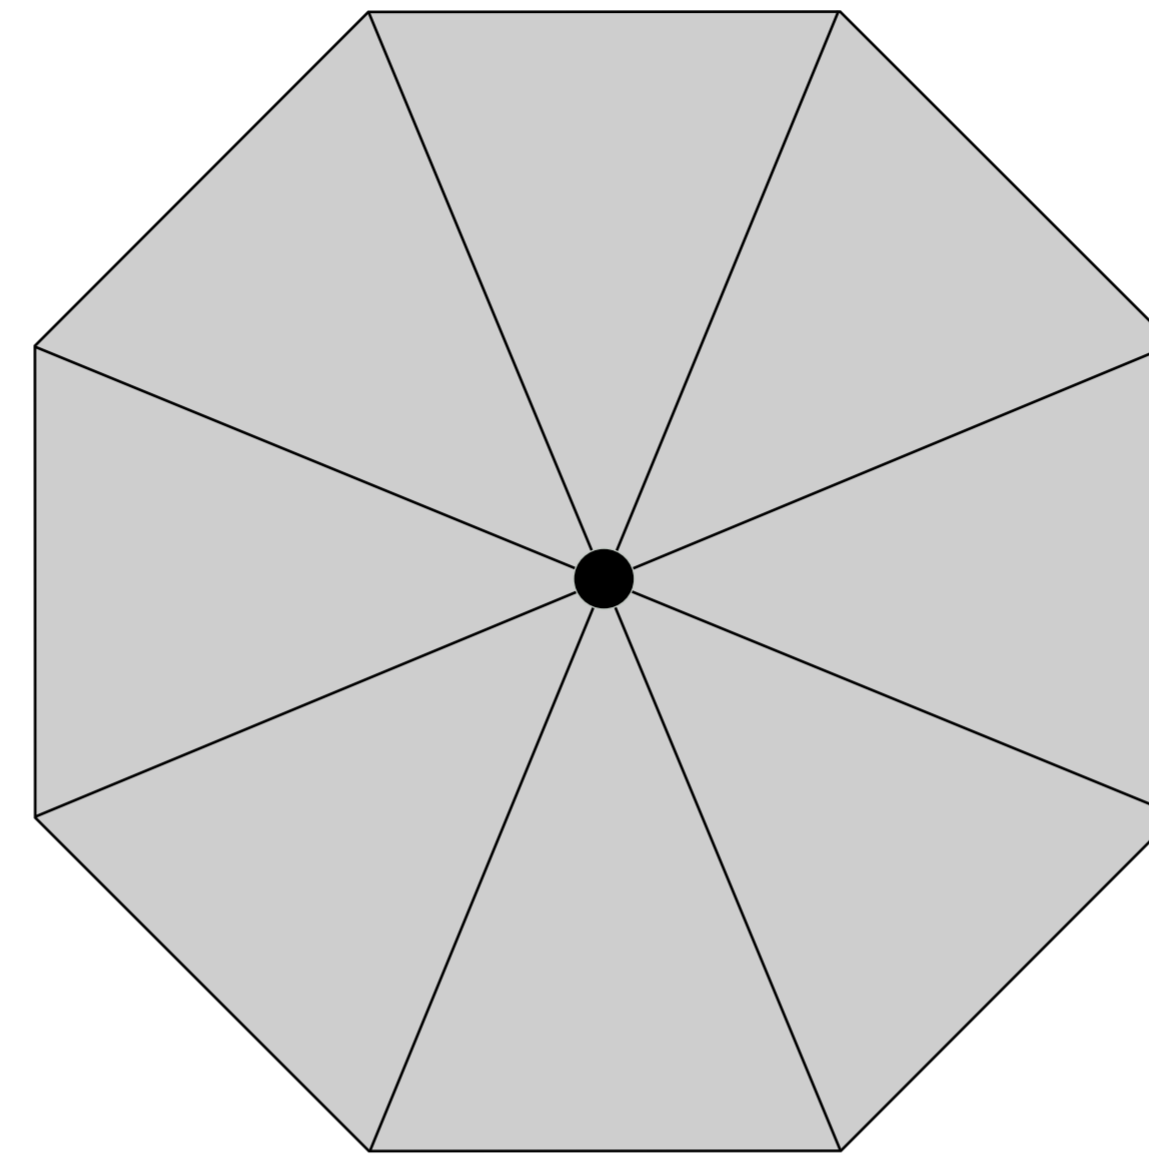

PLAN VIEW... 1:50

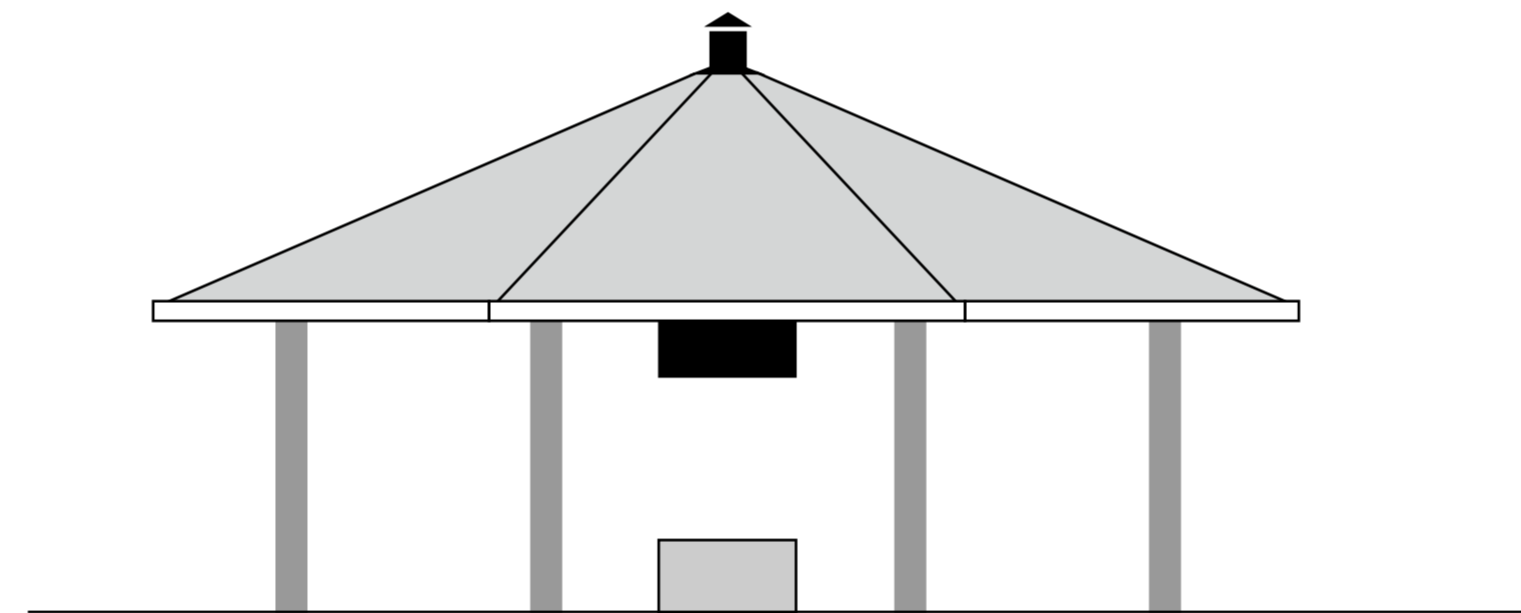

NORTH/EAST/SOUTH/WEST ELEVATION... 1:50

PLAN AND ELEVATION... 1:50



VIEW FROM SOUTHWEST